


PASSIVE HOUSE INSTALLATION (EIFS CLADDING) AND WEATHERPROOFING DETAIL

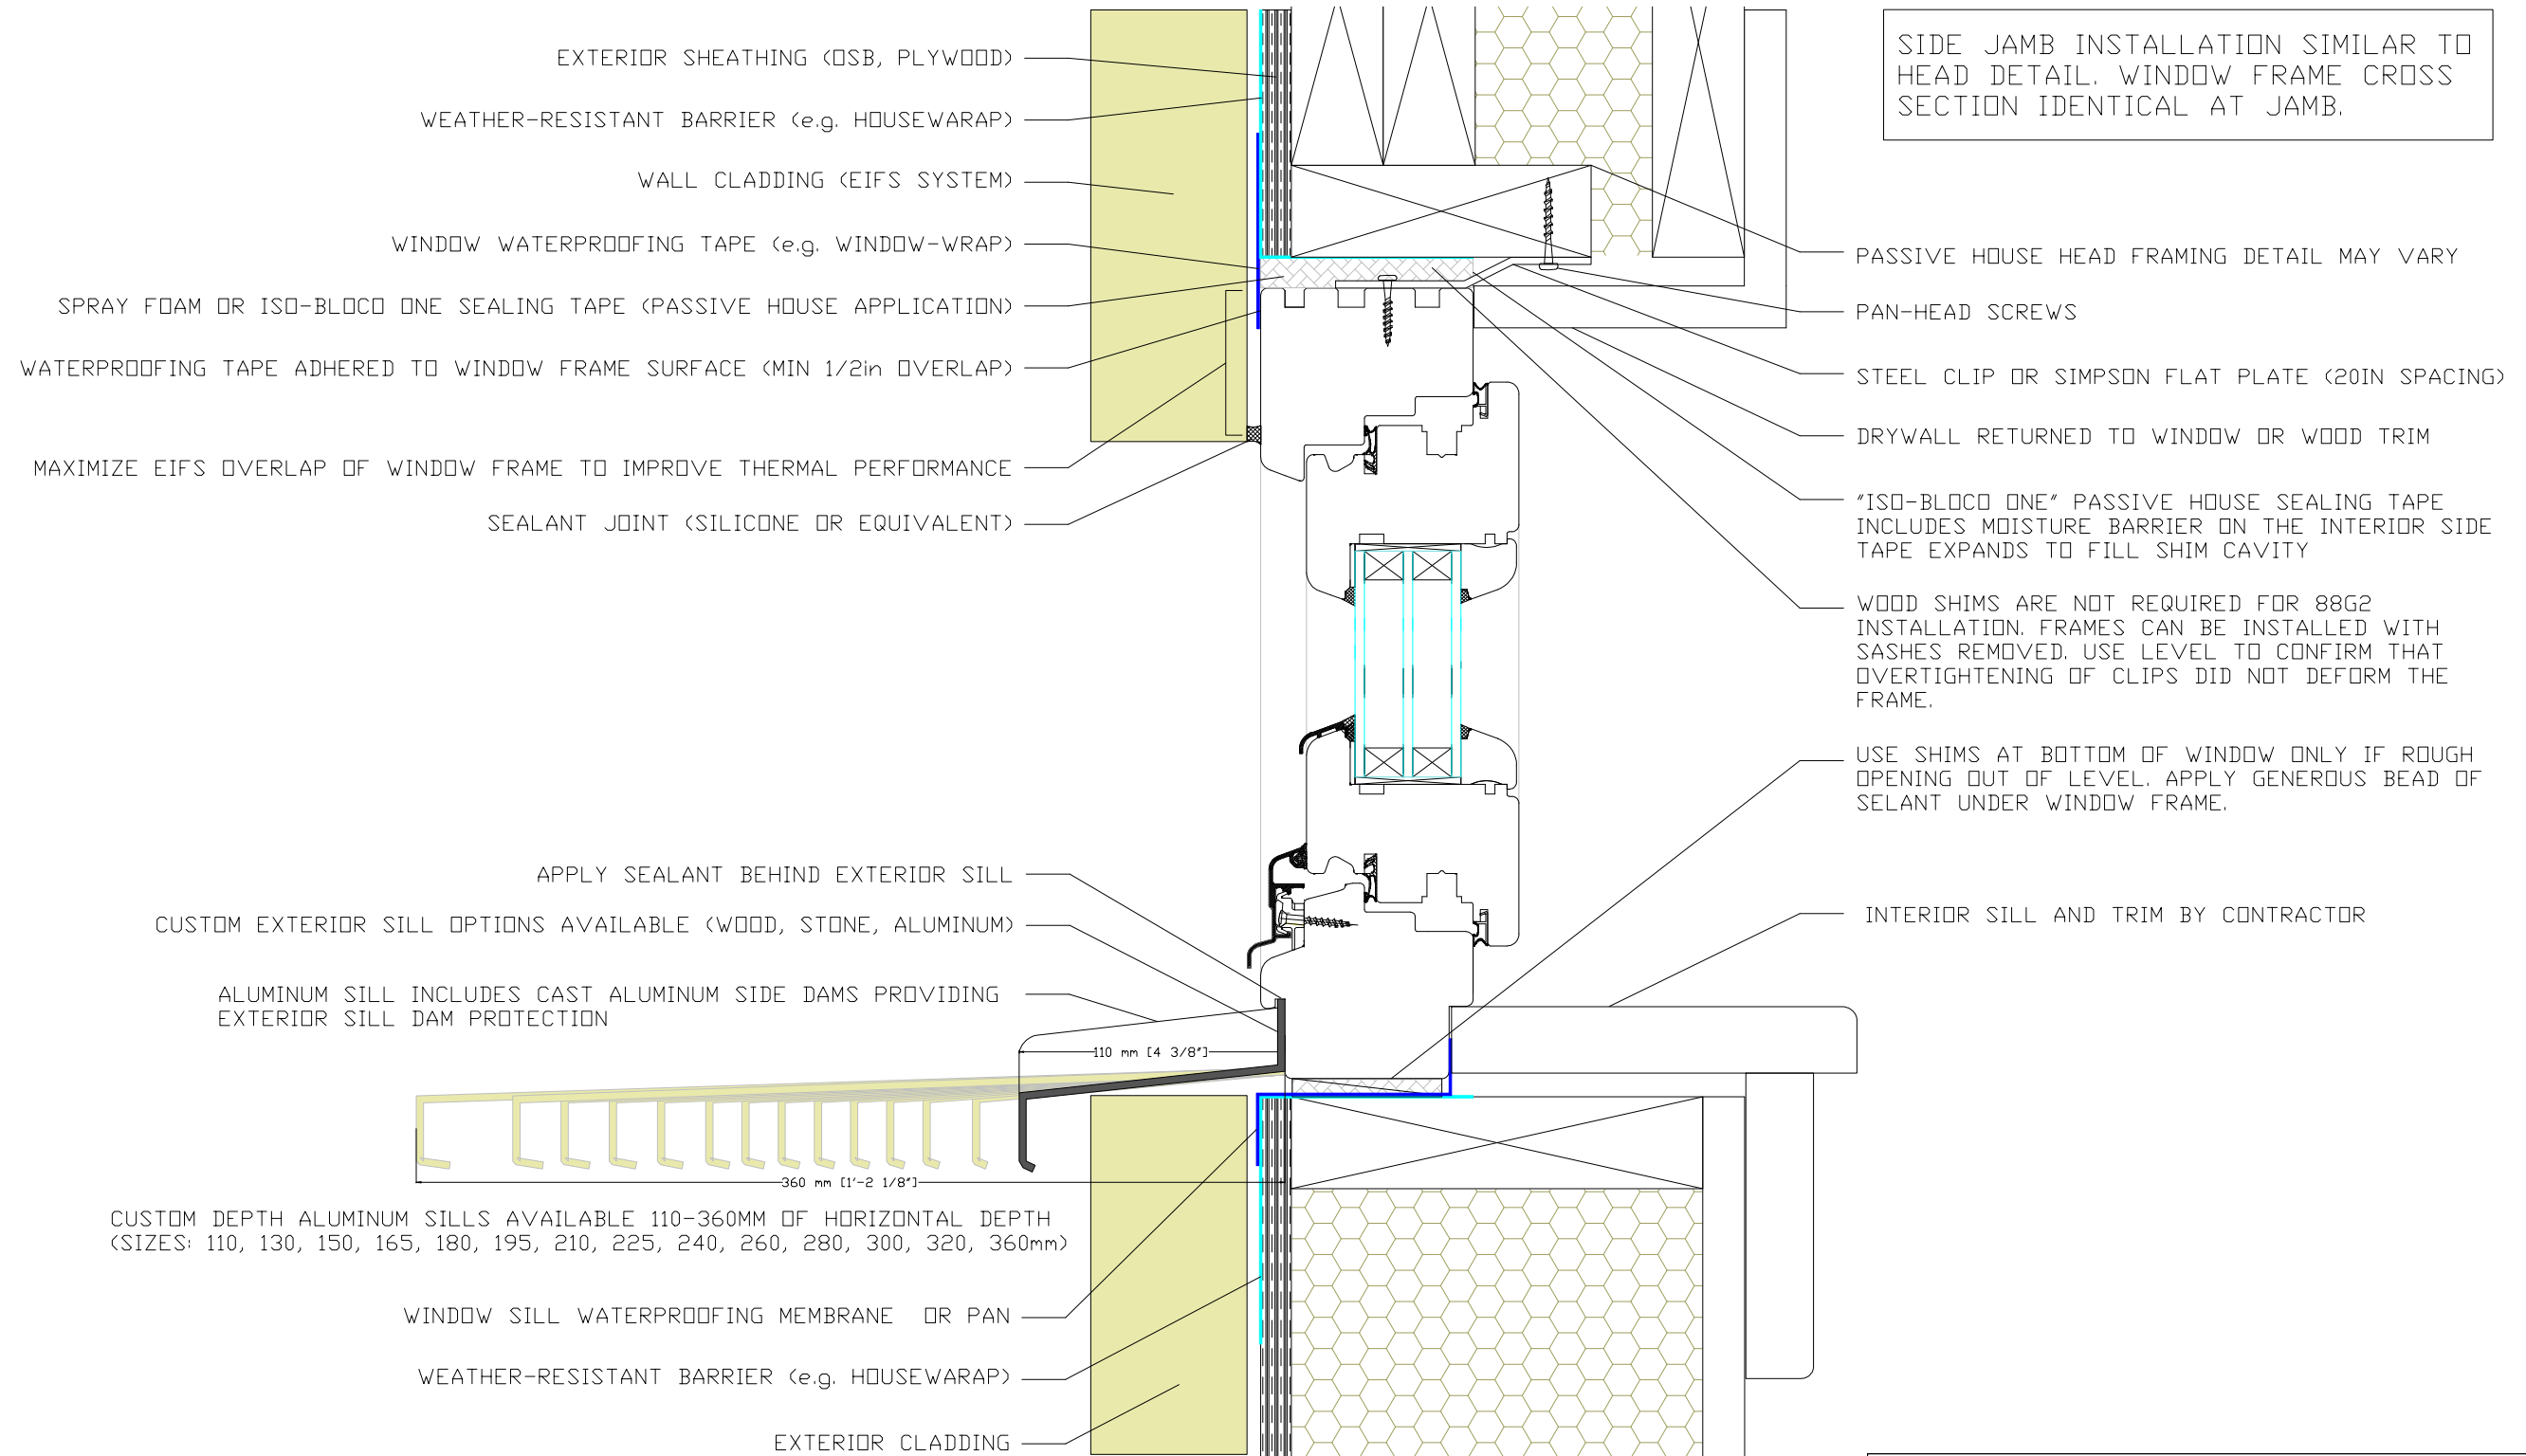

Title		Makrowin 88G2 PASSIVE HOUSE INSTALLATION AND WEATHERPROOFING DETAILS		
Rev.		Scale	Dis. MUZILA	Date 01/2011
Checked				