
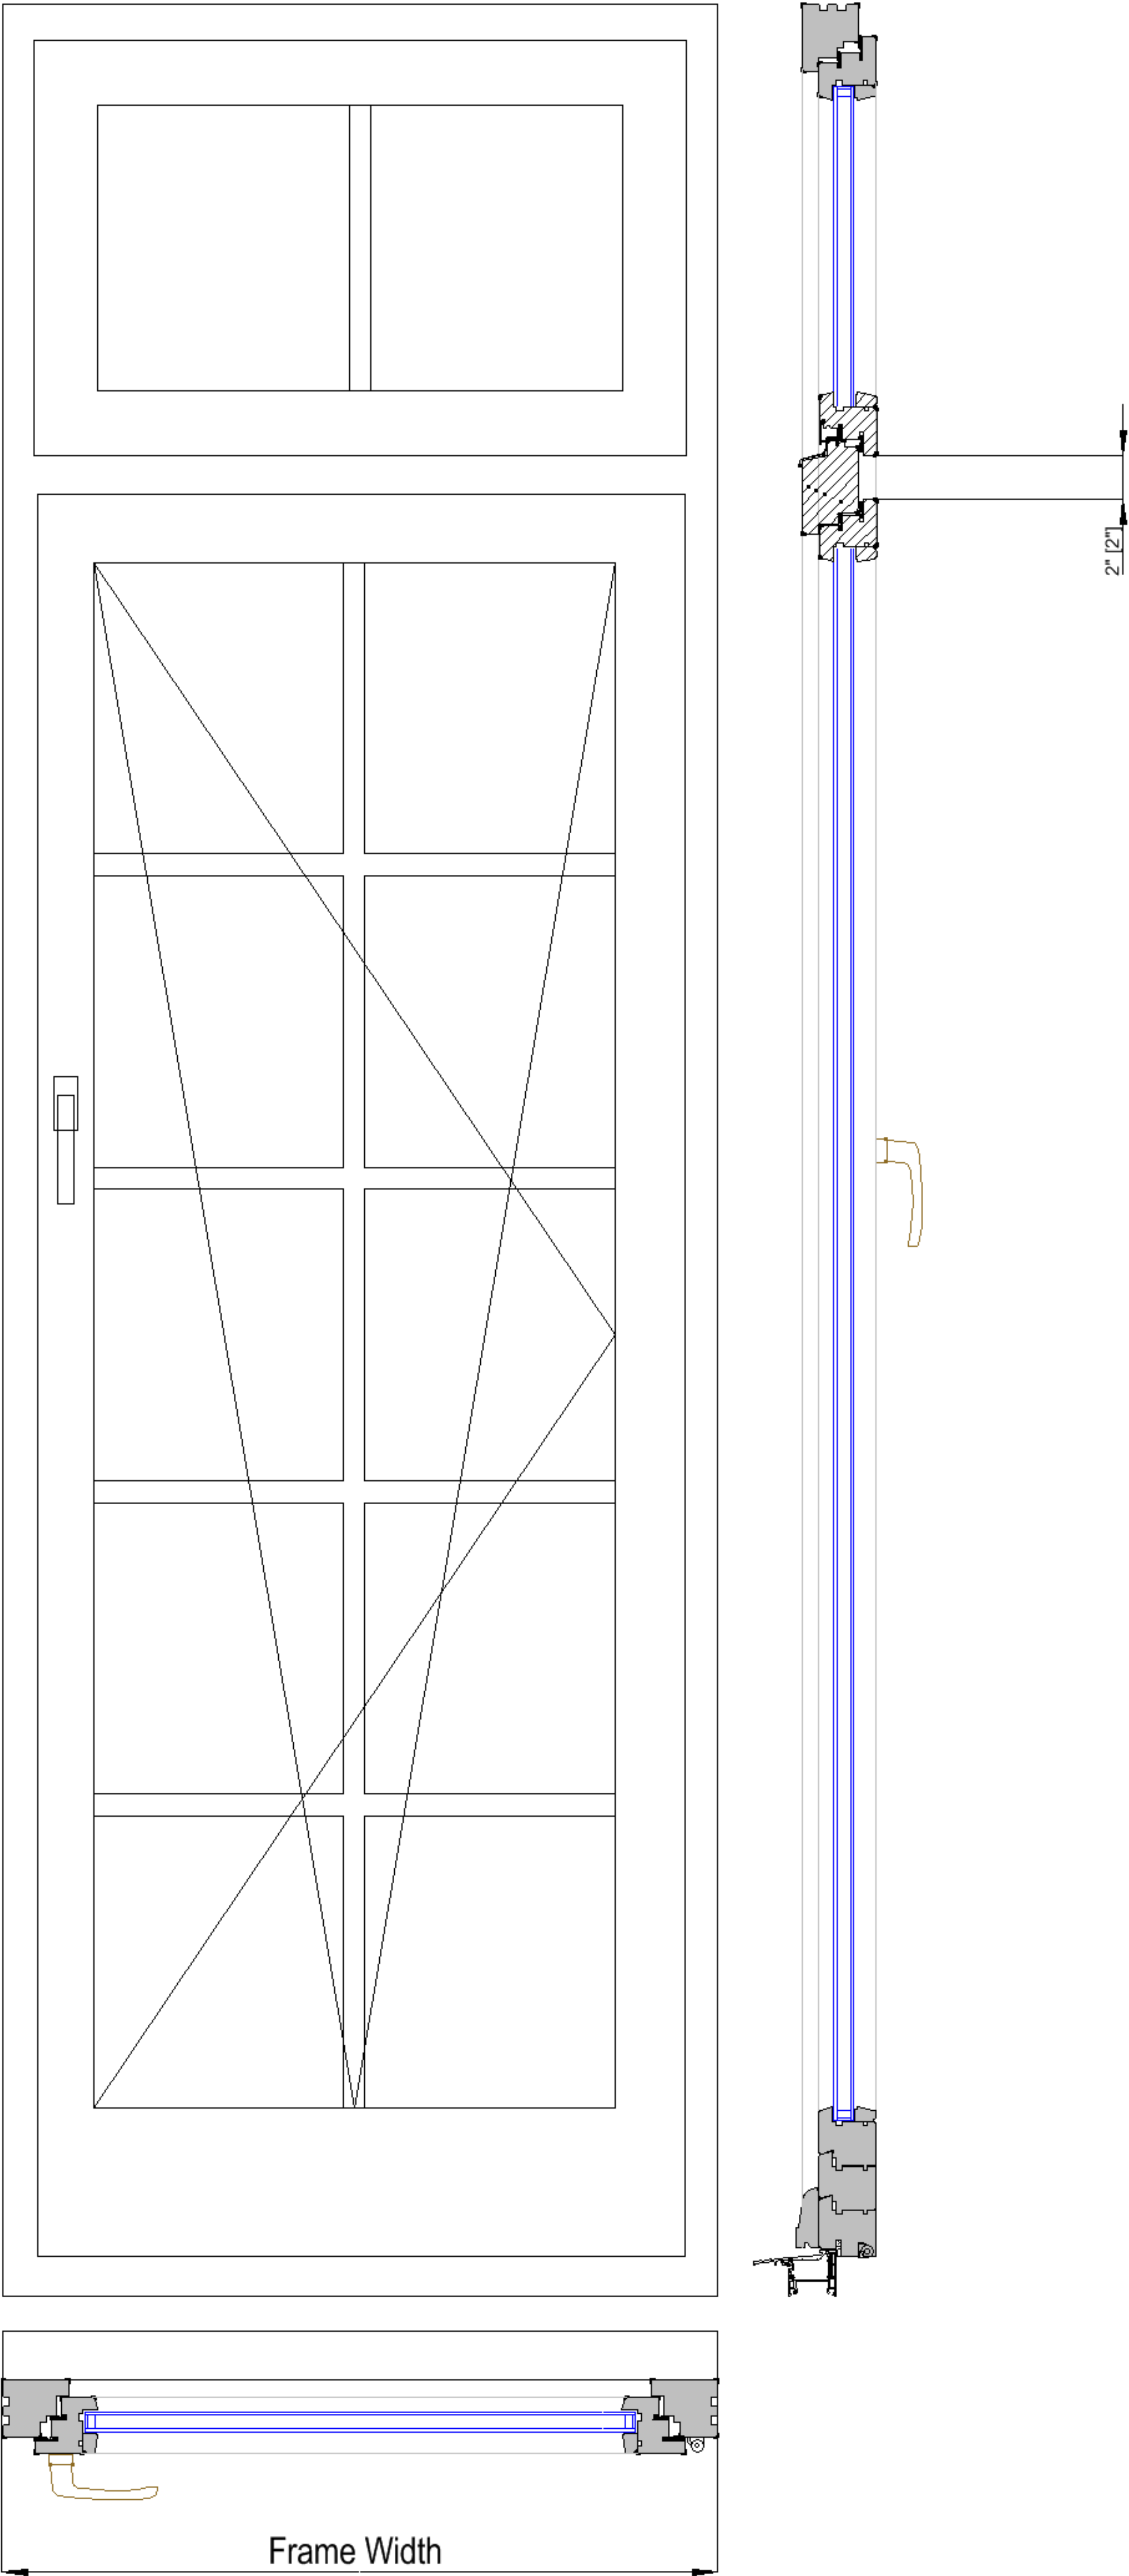


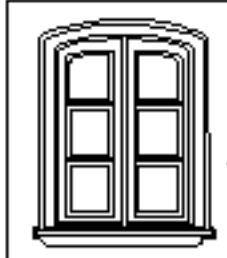

 European Architectural Supply European Architectural Supply, LLC 33 October Lane Weston, MA 02493 Tel: (781) 647-4432 Fax: (781) 207-0788	SHEET TITLE Single Window with Transom		SHEET No
	PROJECT		
	SCALE NTS	DRAWN BY Dan Zarella	DATE 02/02/2005